

PROJECT PROPOSED DEVELOPMENT
 LOT 7335 FANNING DRIVE
 BAYVIEW
 EZY LIVING HOMES
 DRAWN BY RON BROWN MAY 2003

JOB OR DRG NO.
D4207-6


J A C K M A Z
 G O O D E Z
 A R C H I T E C T S

NT EZY LIVING HOMES
 A DIVISION OF YPJ CONSTRUCTIONS PTY
 A.C.N. 006 661 498
 PO BOX 38670
 WINNELLIE N.T. 0821
 MOBILE 0408 630 587
 PH / FAX 8941 4595

amendment
 24/7/03



ELEVATION 4

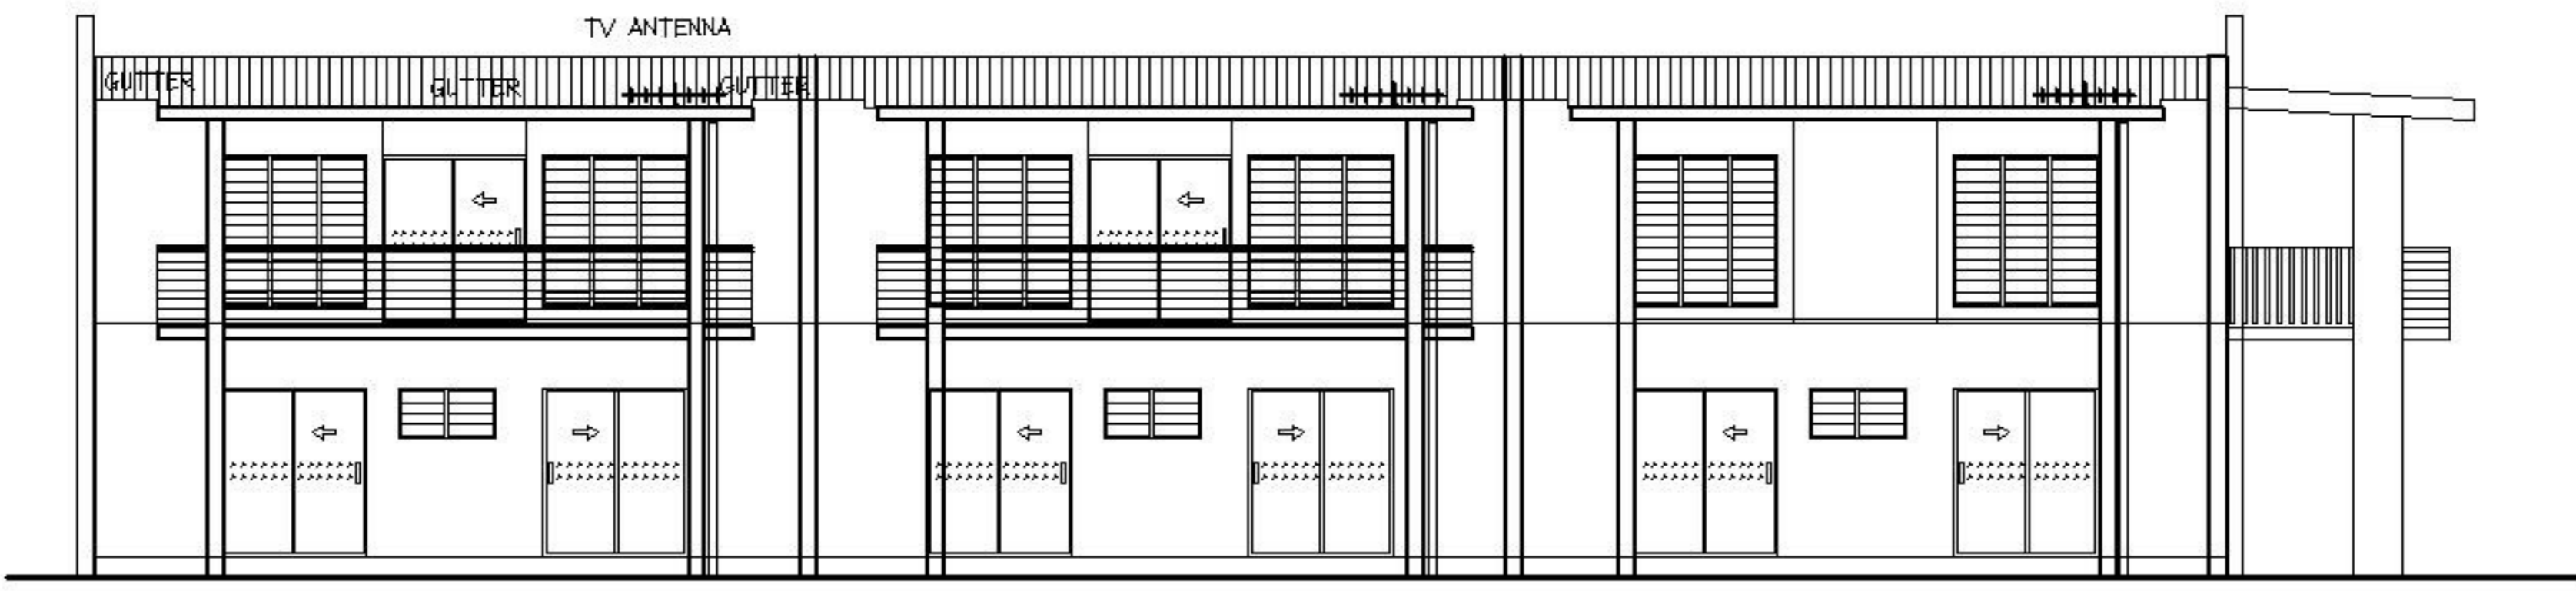

ELEVATION 3